



PLANO CLAVE

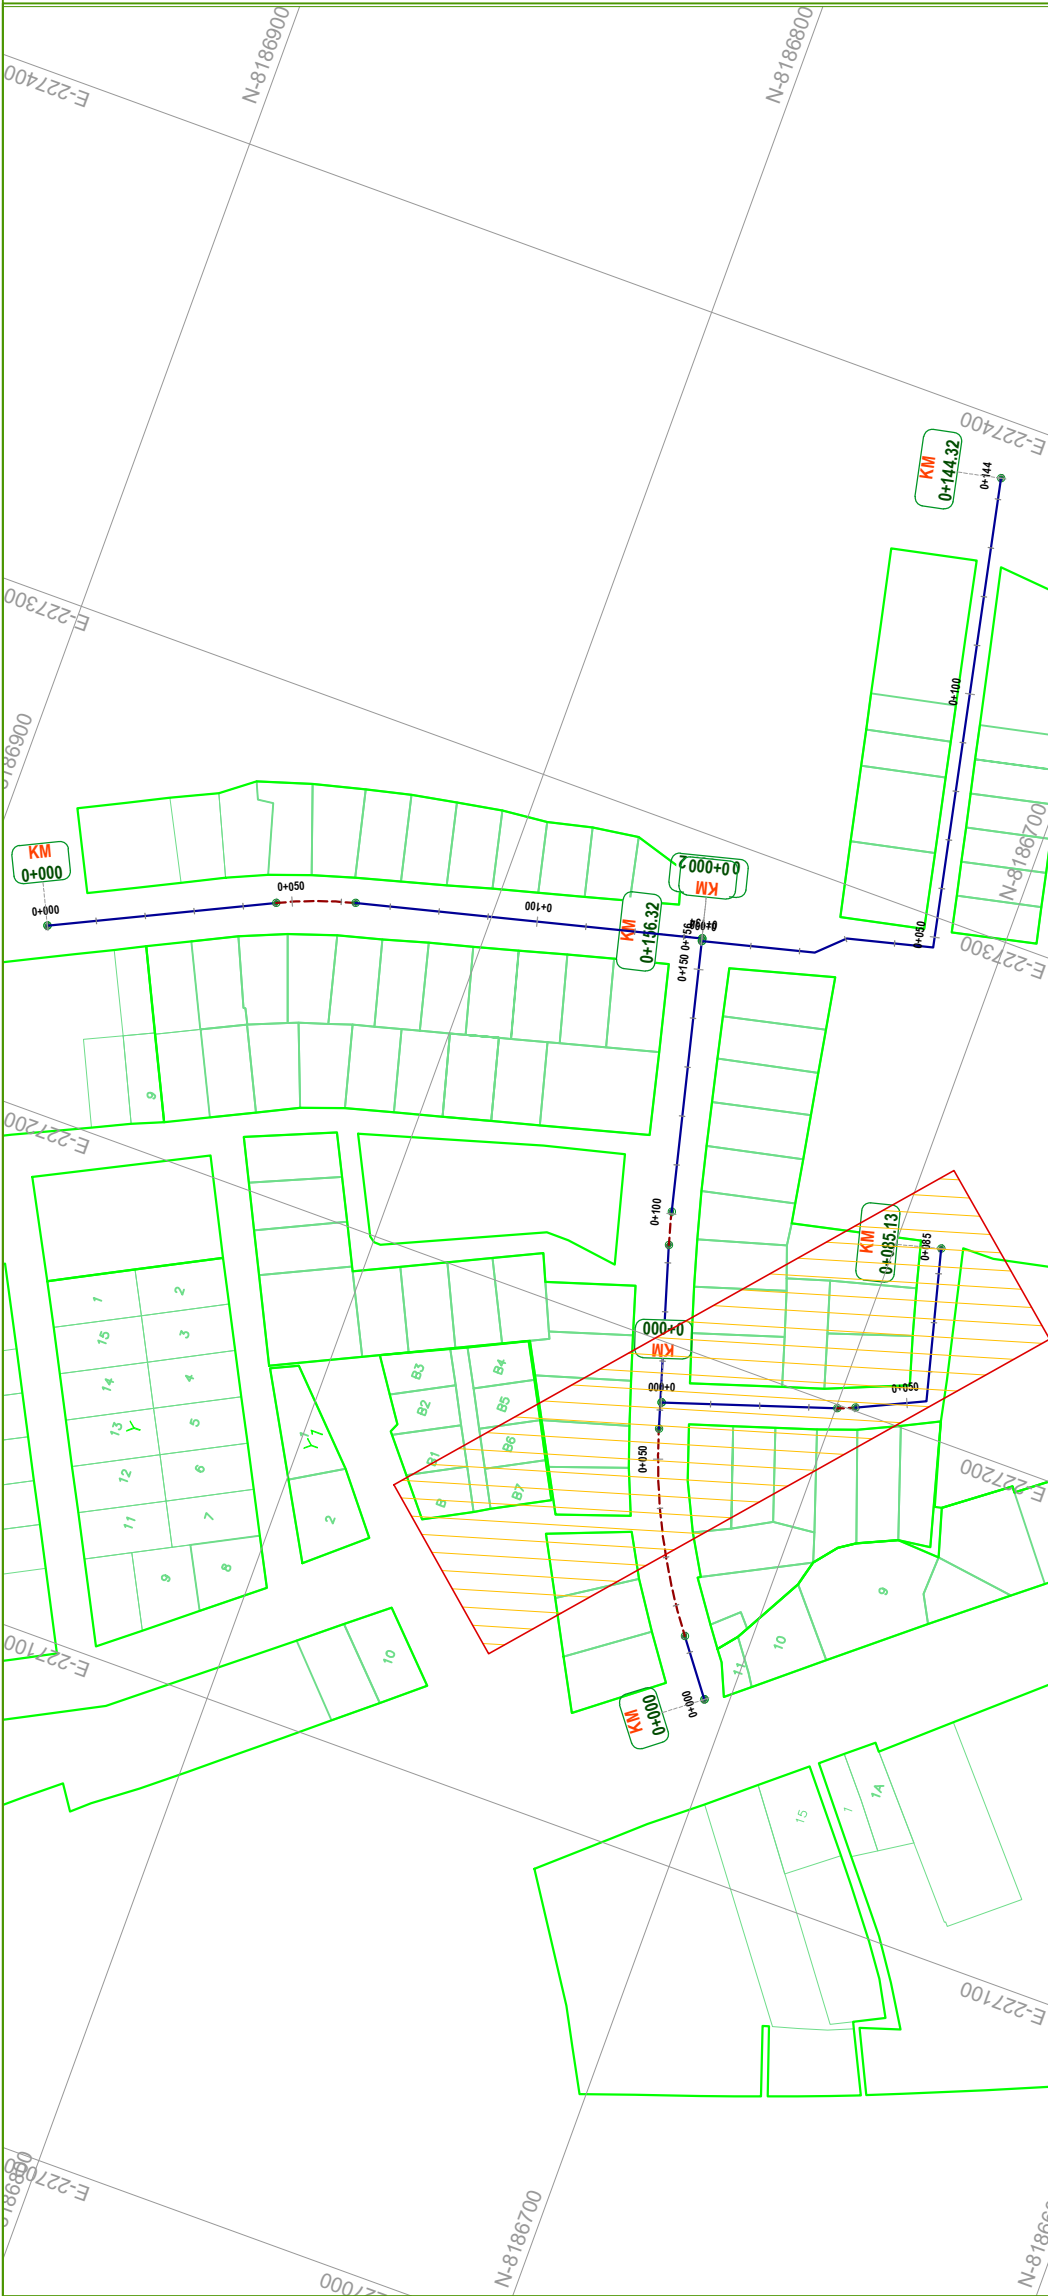

ESQUEMA DE LOCALIZACION

ESCALA 1:2500

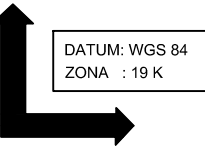

PUNTOS TOPOGRÁFICOS - UTM WGS84				
Nº	ESTE	NORTE	COTA	DESCRIPCIÓN
229	227187.8945	8186737.8820	2375.538	BM-02
261	227144.6340	8186707.2800	2378.778	BM-03
362	227203.4407	8186682.5940	2374.903	BM-01
363	227281.1337	8186760.4990	2375.000	BM-04
474	227250.8558	8186864.5430	2377.855	BM-06
498	227291.6386	8186714.0640	2373.731	BM-05

PUNTOS TOPOGRÁFICOS - UTM WGS84				
Nº	ESTE	NORTE	COTA	DESCRIPCIÓN
77	227219.8491	8186813.3500	2376.346	BZ
230	227187.3325	8186731.5170	2375.479	BZ
516	227238.1232	8186880.5520	2378.447	BZ
517	227262.9892	8186821.2500	2376.499	BZ
518	227292.0552	8186714.8050	2373.774	BZ
519	227280.8649	8186761.1354	2374.990	BZ
520	227204.4882	8186682.3678	2374.744	BZ

LEYENDA	
	CARRETERA EXISTENTE
	CURVA MAESTRA
	CURVA DE NIVEL
	PUNTOS DE CONTROL TOPOGRÁFICO
	PUNTO GEODÉSICO
	POSTE DE MADERA
	POSTE DE ALUMBRADO
	POSTE DE CONCRETO
	POSTE DE ALTA TENSION
	POSTE DE MEDIA TENSION
	AREA VERDE

0 30 60 90 120 150 m A1 ESCALA 1:5000 A3 ESCALA 1:3000